





© This Drawing is the copyright of benjamin + beauchamp architects ltd.
 All dimensions to be checked on site by contractor and not scaled from this drawing.
 benjamin + beauchamp architects ltd accept no liability for any expense, loss or damage of whatsoever nature and however arising from any variation made to this drawing, or in the execution of the work to which it relates, which has not been referred to them and their approval obtained.

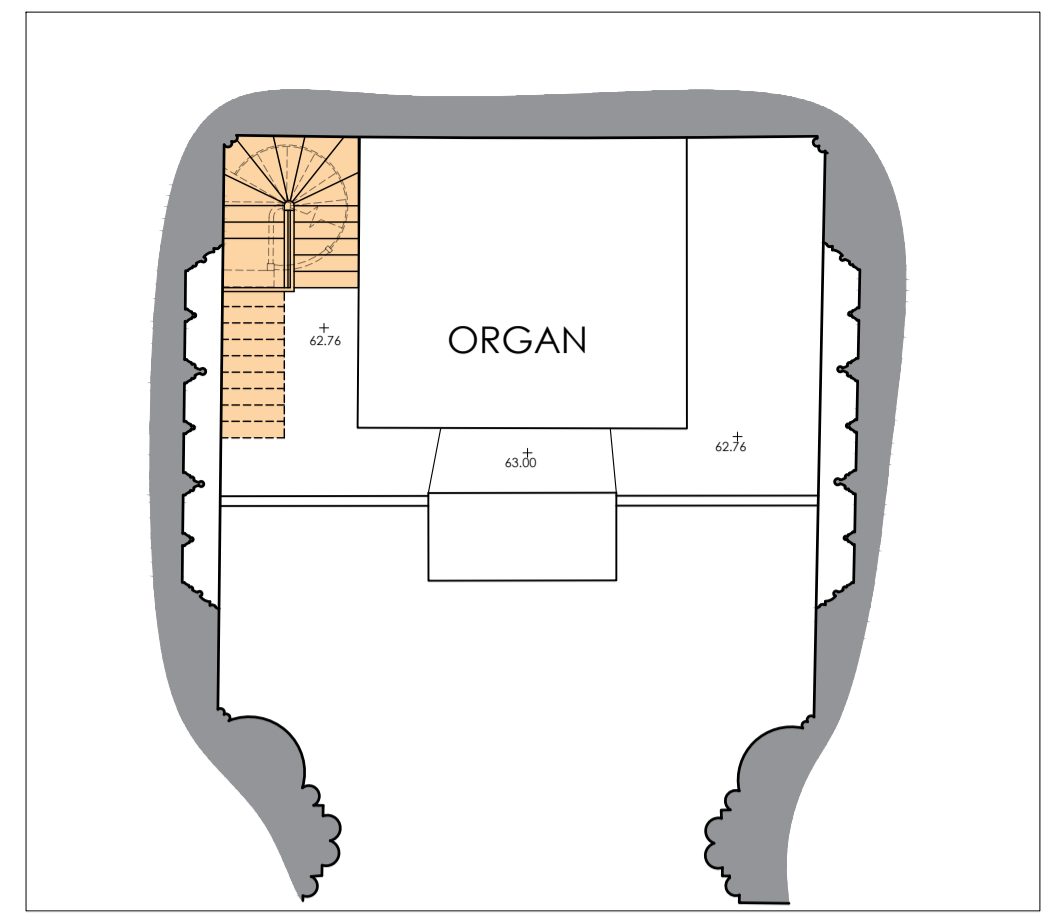

First Floor

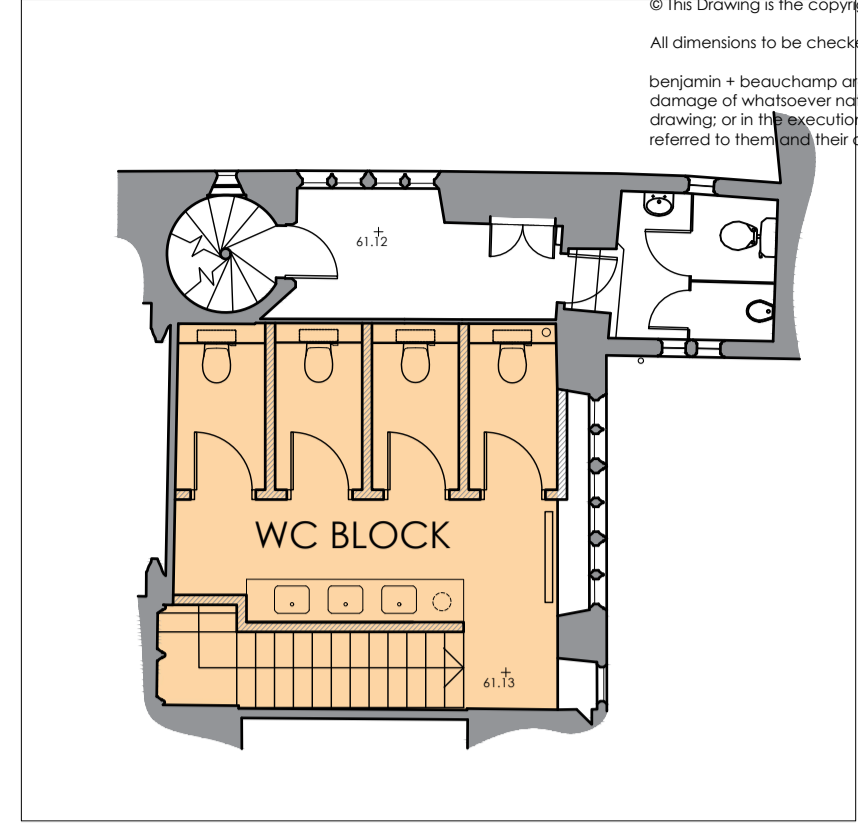

First Floor

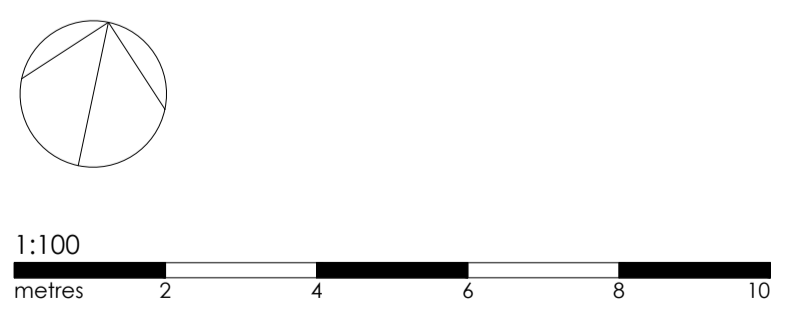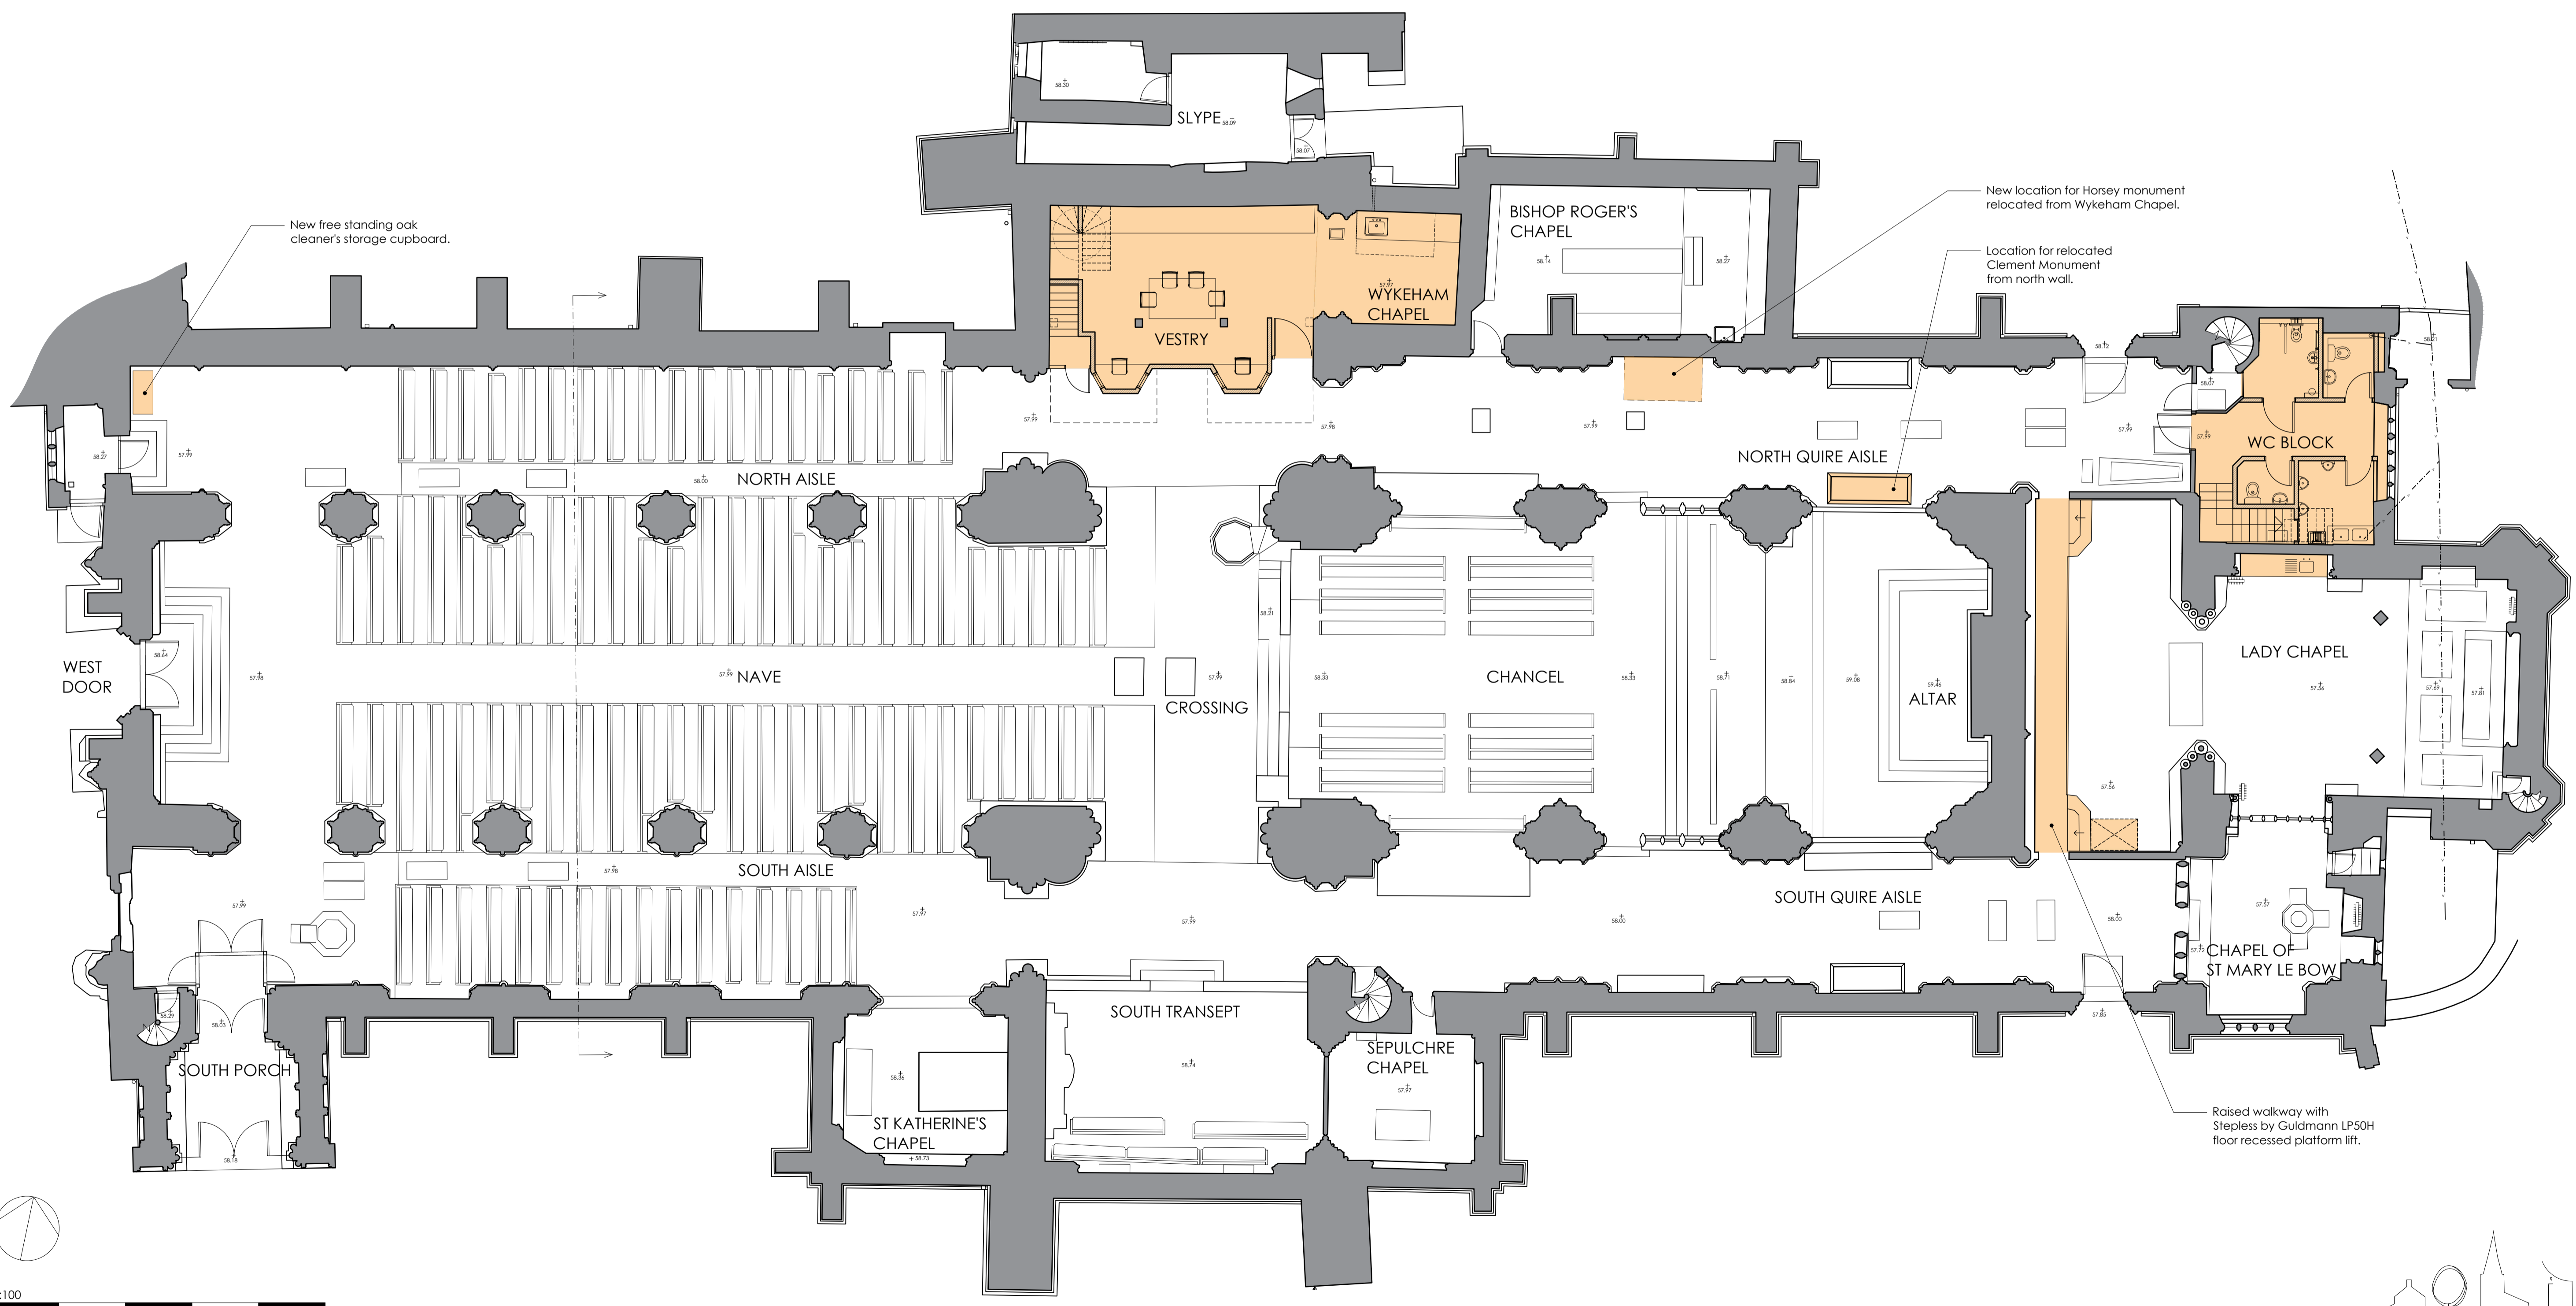

Drawn by	Date	Scale
mh	18.09.23	1:100 at A1

Revision	Date	Initials	Notes
B	18.09.23	mh	Plan revised