



PROPOSED FIRST FLOOR PLAN

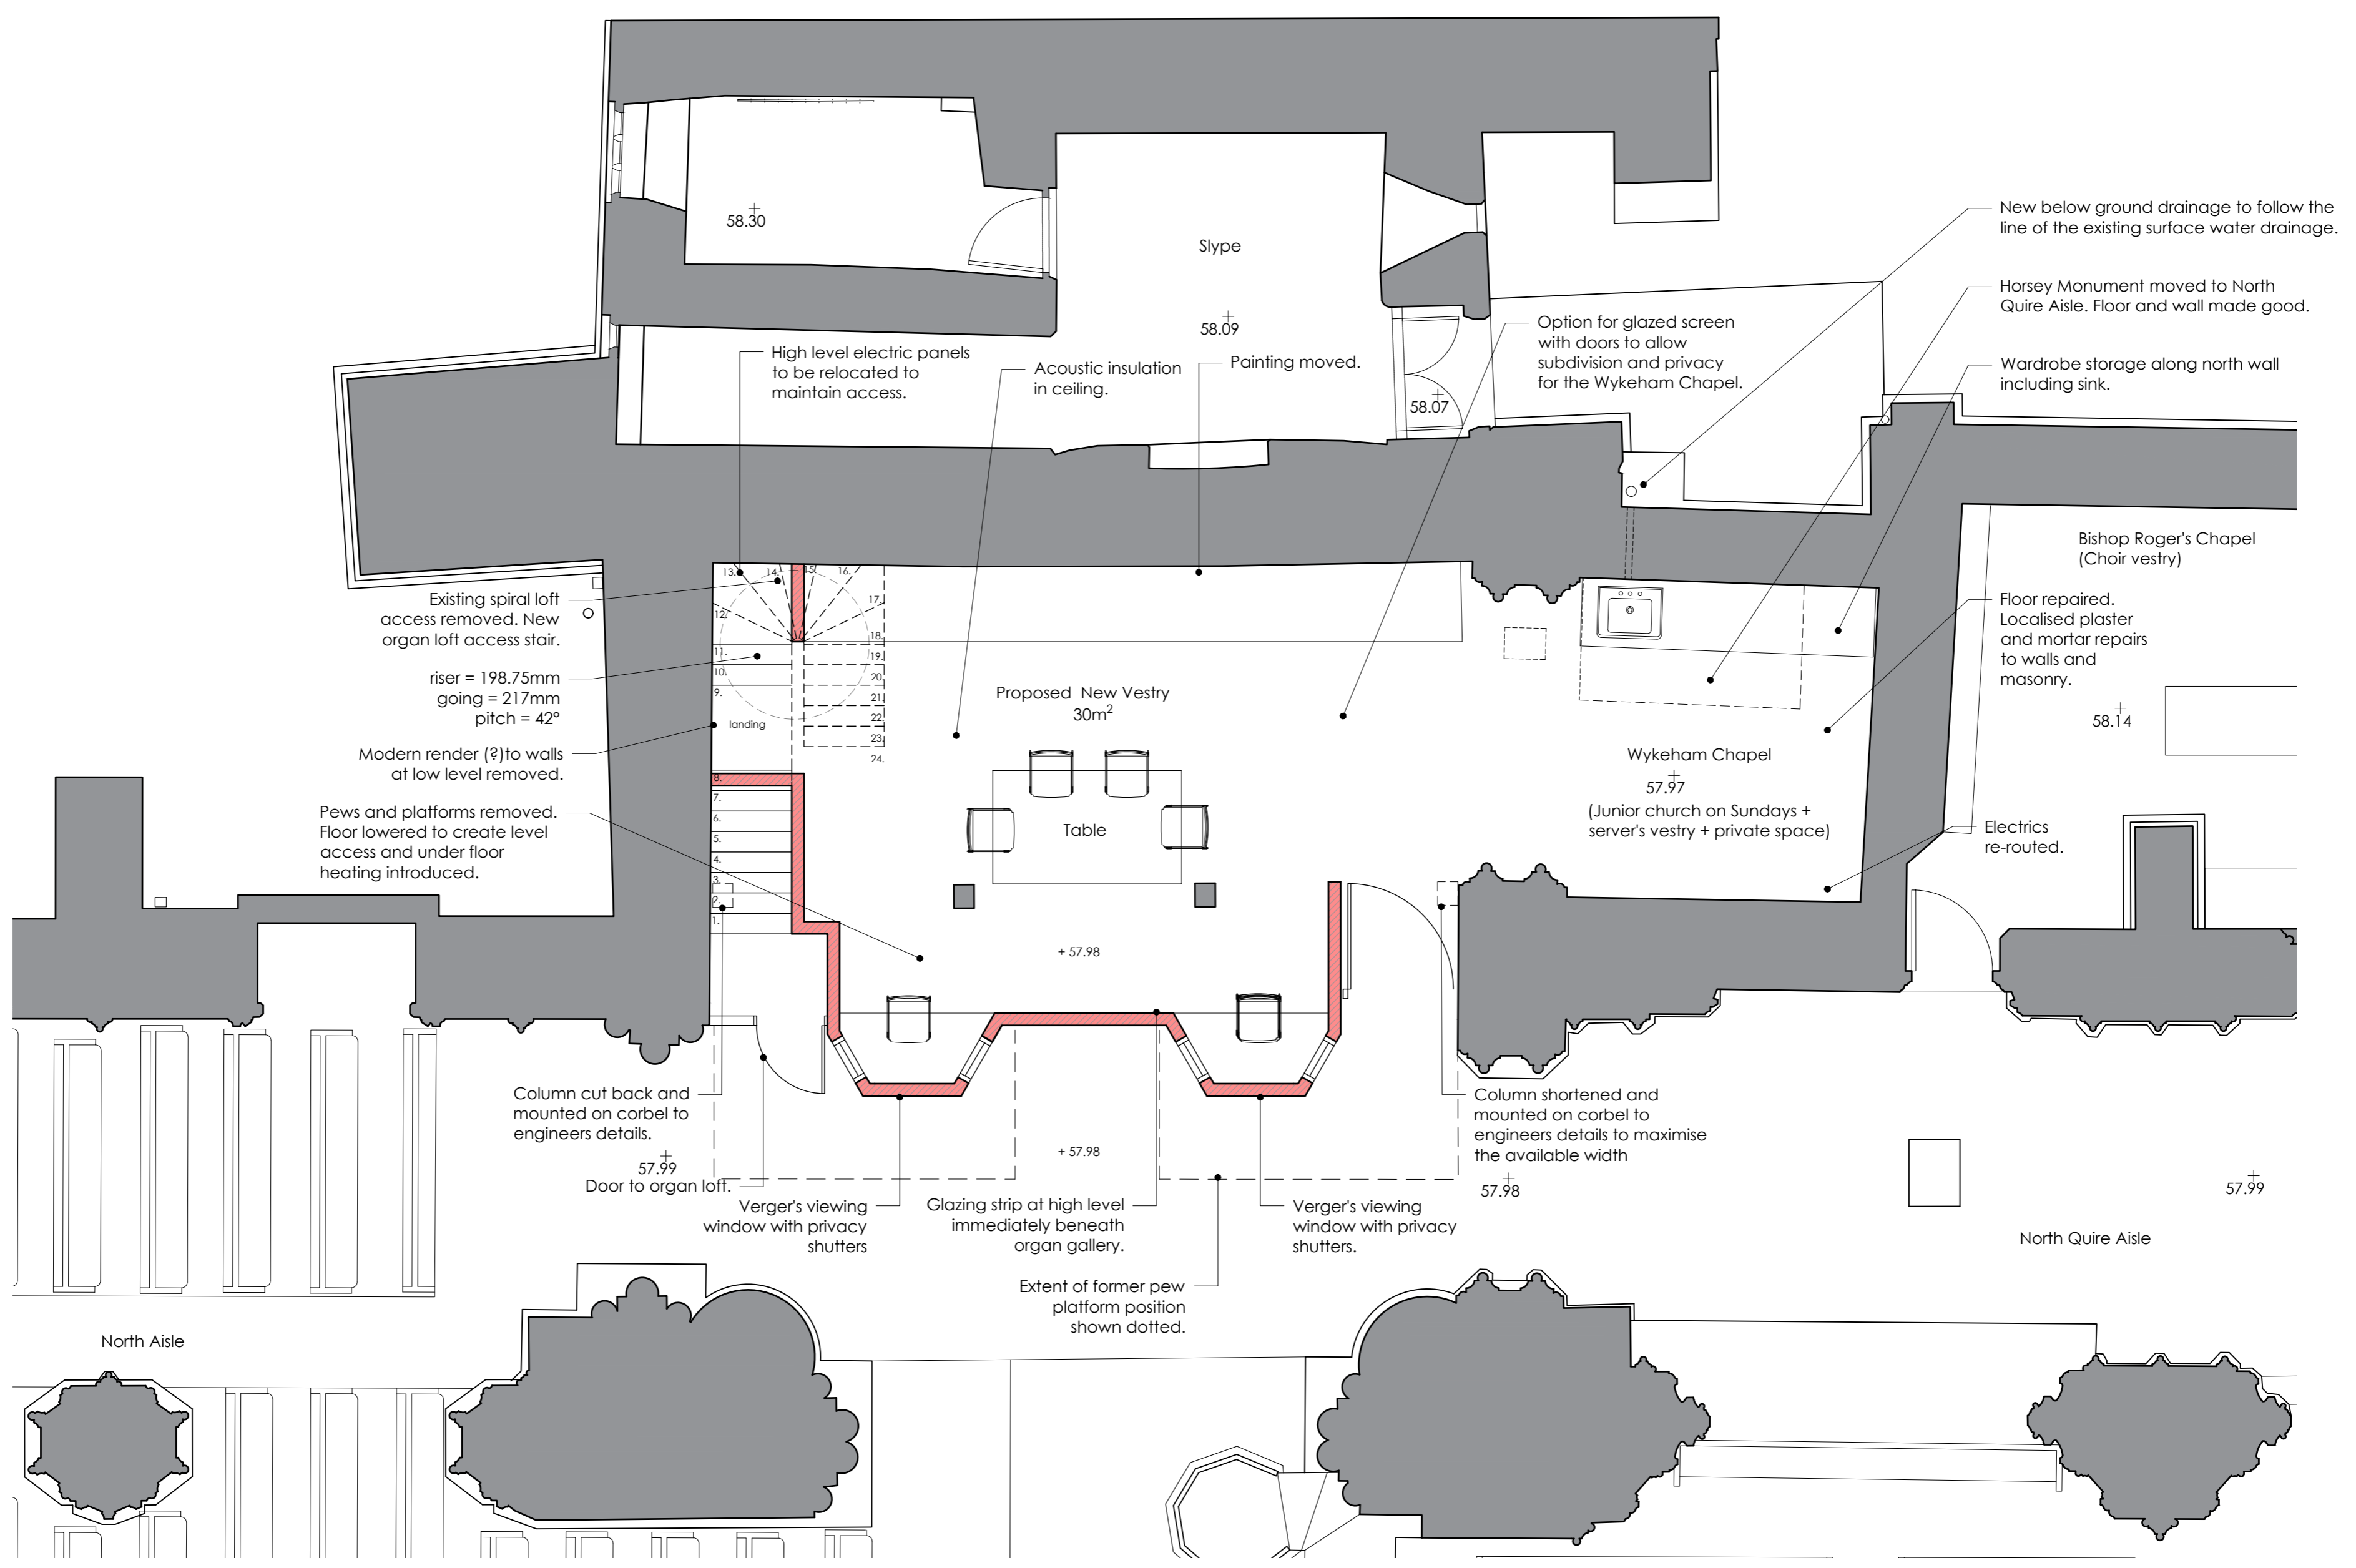

PROPOSED GROUND FLOOR PLAN

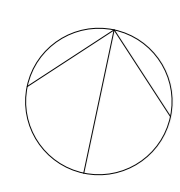

1:50
 metres 1 2 3 4 5

