


PROPOSED FIRST FLOOR PLAN



PROPOSED GROUND FLOOR PLAN

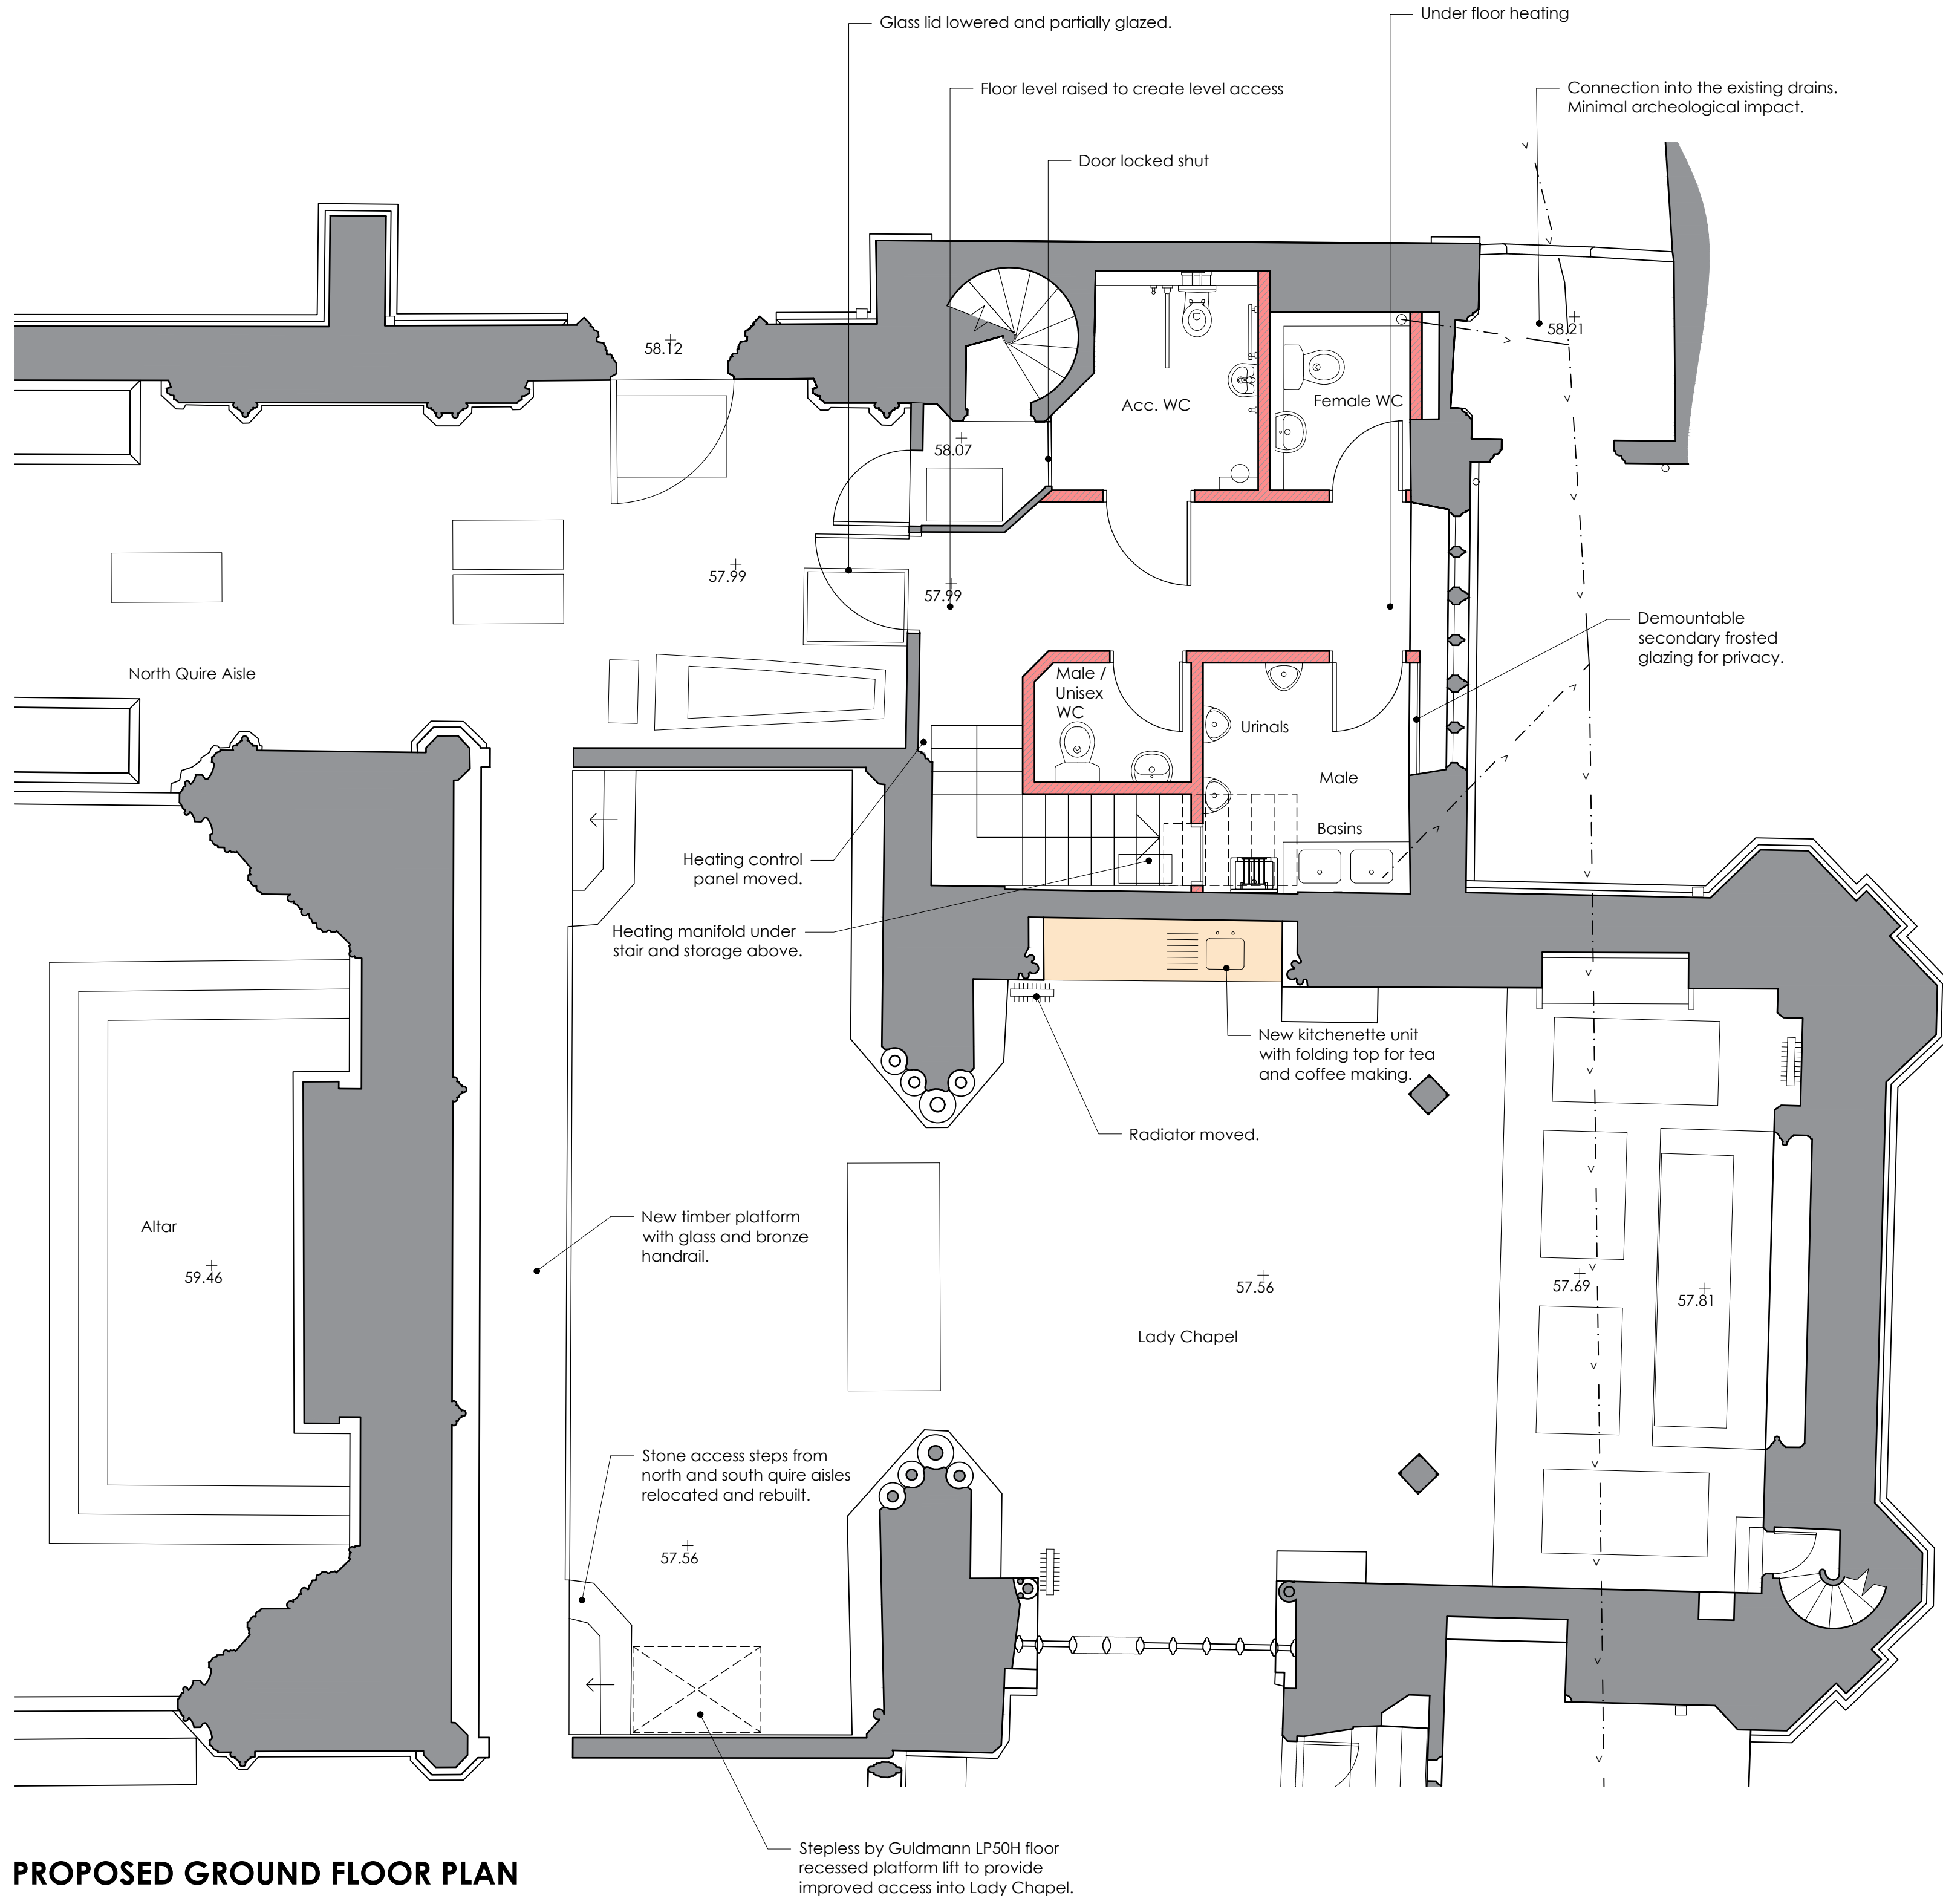